


GRUNNRISS

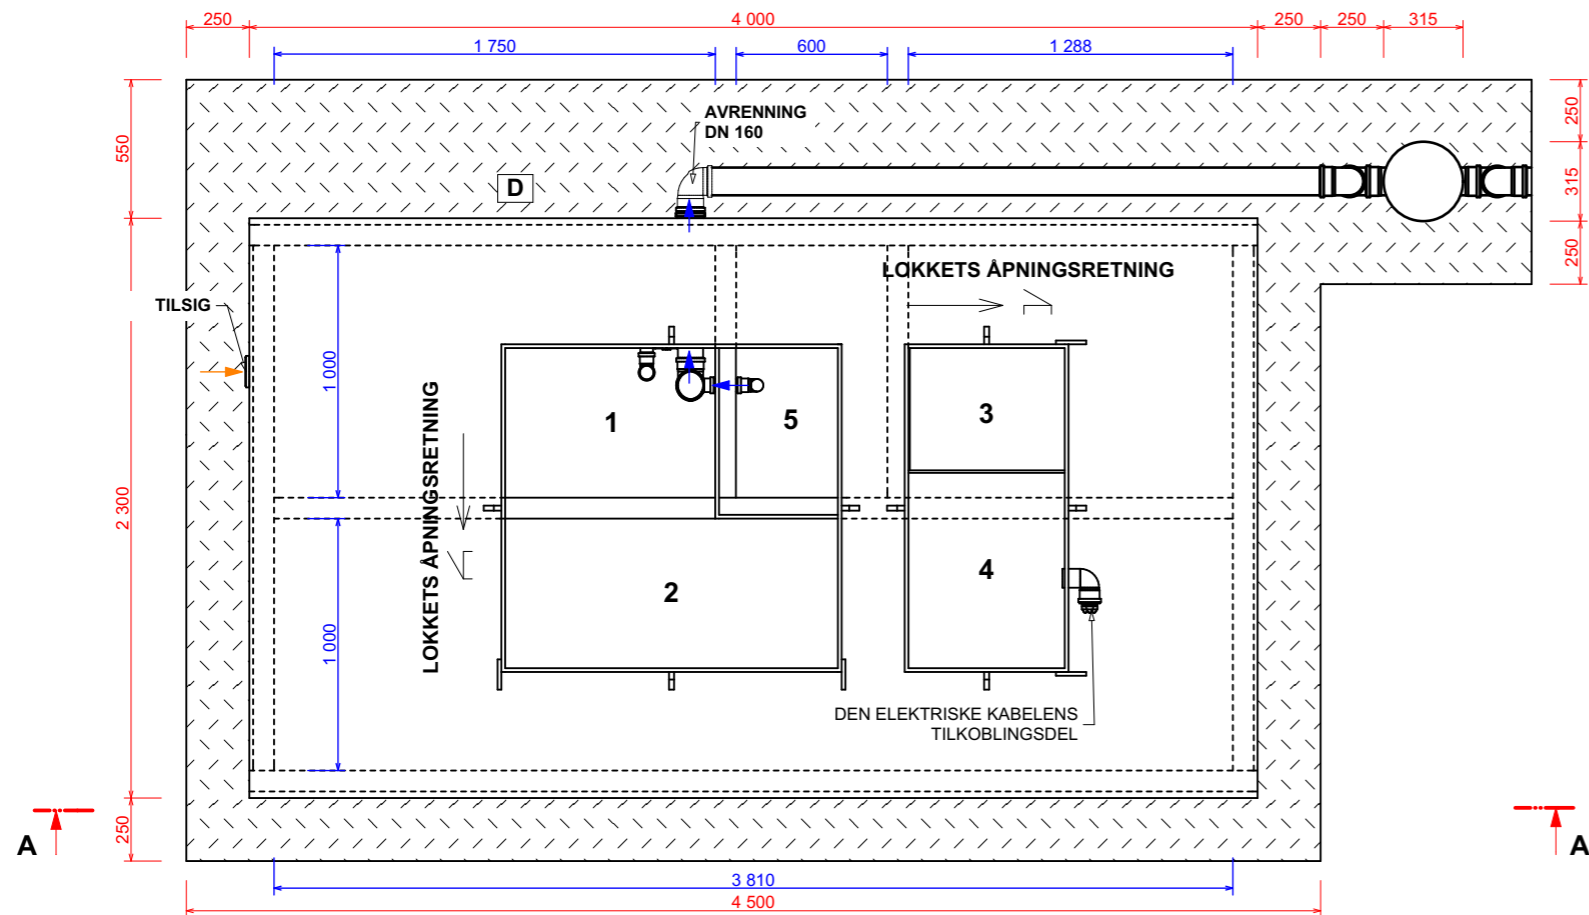


FORKLARING:

- 1 AKKUMULERING
- 2 REACTOR
- 3 SLAMOPPFANGER
- 4 BLÅSER, STYREENHET
- 5 SANDFILTER

- A** DET OMKRINGLIGGENDE TERRENGET
- B** UTGRAVET JORD UTEN GROVERE STEIN
- C** KOMPRIMERT GRUSUNDERLAG 100 %
- D** LØS JORD (SAND, GRUS, SINGEL) MED INDRE FRIKSJONSKOEF. < 0,3 STRØS I LAG PÅ CA. 0,3 m OG KOMPRIMERES TIL 100 %
- E** GRUS
- F** BETONGPLATE C15/20 FORSTERKET KARI NET
- G** BETONG C15/20

SNITT A-A

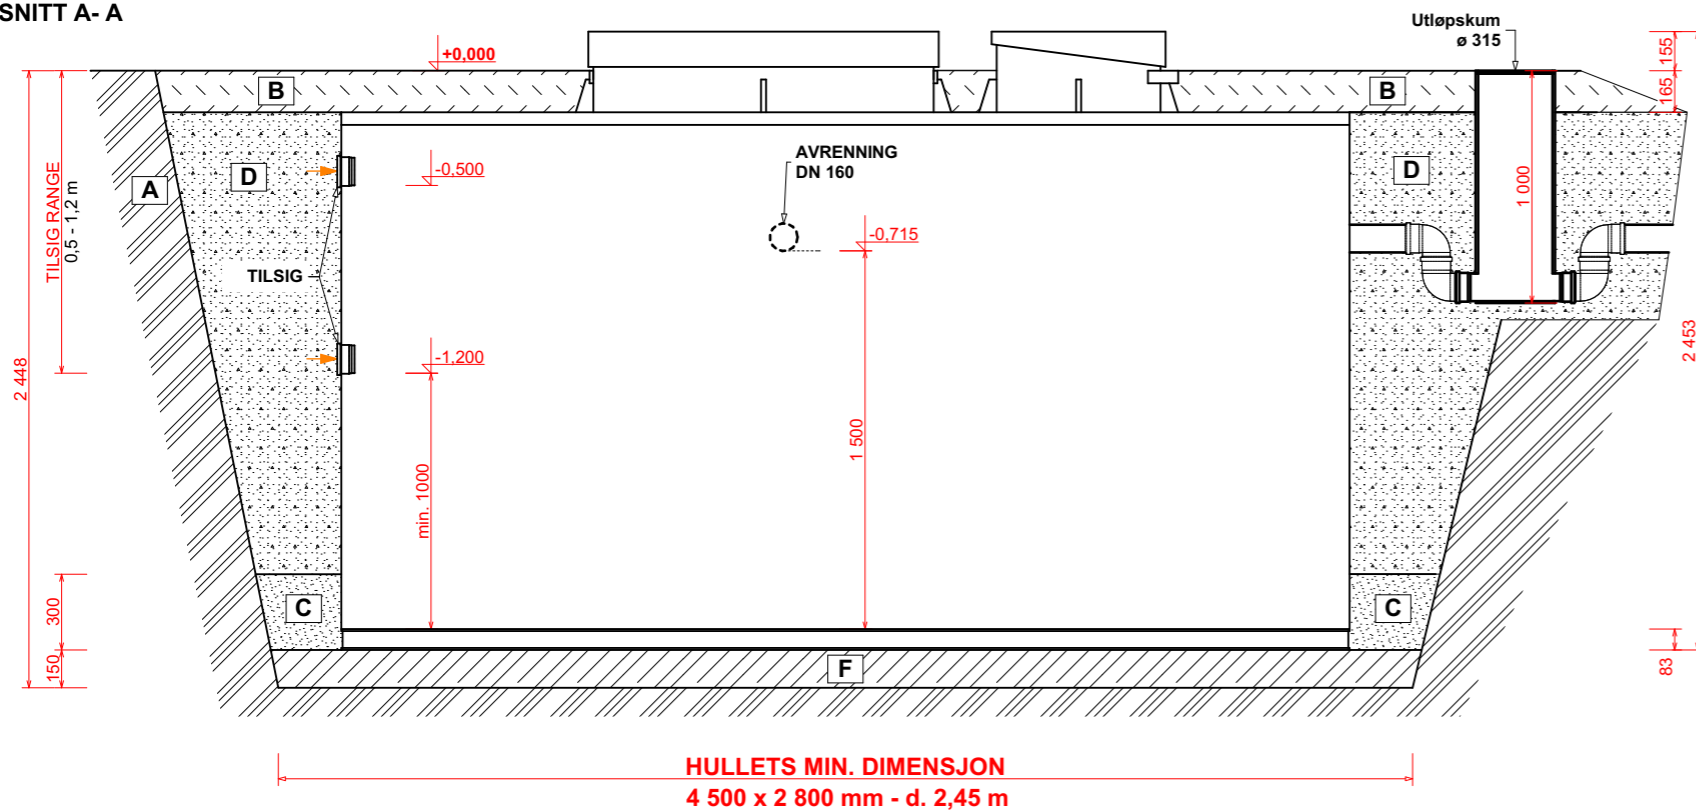

PROJECTION		DRAWN	KRČMÁŘOVÁ	WEIGHT	1 800 kg	SCALE	1:30
		CHECKED	VILÍM	MATERIAL	PP 2x8 mm,PT		
		APPROVED		Max. flow	6,00 m <sup>3</sup> /day	TECHNICAL SHEET	
		DATE	16. 01. 2018	BOD <sub>5</sub>	2,40 kg/day		



NAME	BIOLOGISK RENSEANLEGG TIL AVLØPSVANN	NUMBER	IS
TYPE WWTP	TOPAS PLUS 40 N	REVISION	
		PAGE	1/1