



GRUNNRISS

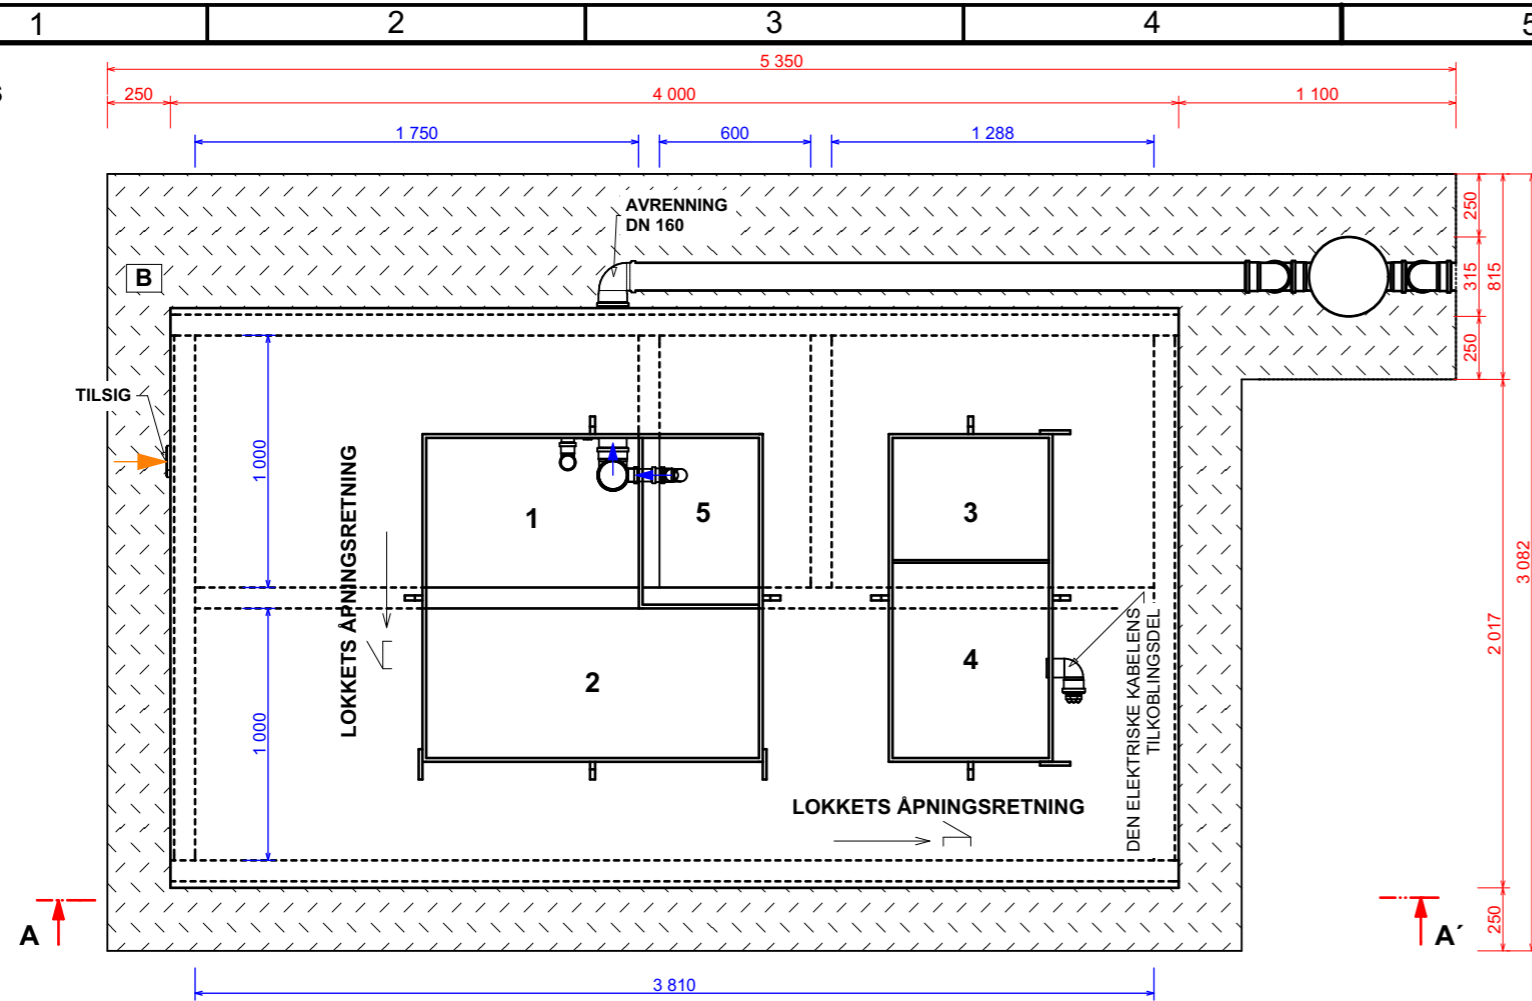

FORKLARING:

- 1 AKKUMULERING
  - 2 REACTOR
  - 3 SLAMOPPFANGER
  - 4 BLÅSER, STYREENHET
  - 5 SANDFILTER
- A** DET OMKRINGLIGGENDE TERRENGET
  - B** UTGRAVET JORD UTEN GROVERE STEIN
  - C** KOMPRIMERT GRUSUNDERLAG 100 %
  - D** LØS JORD (SAND, GRUS, SINGEL) MED INDRE FRIKSJONSKOEF. < 0,3 STRØS I LAG PÅ CA. 0,3 m OG KOMPRIMERES TIL 100 %
  - E** GRUS
  - F** BETONGPLATE C15/20 FORSTERKET KARI NET
  - G** BETONG C15/20

SNITT A-A

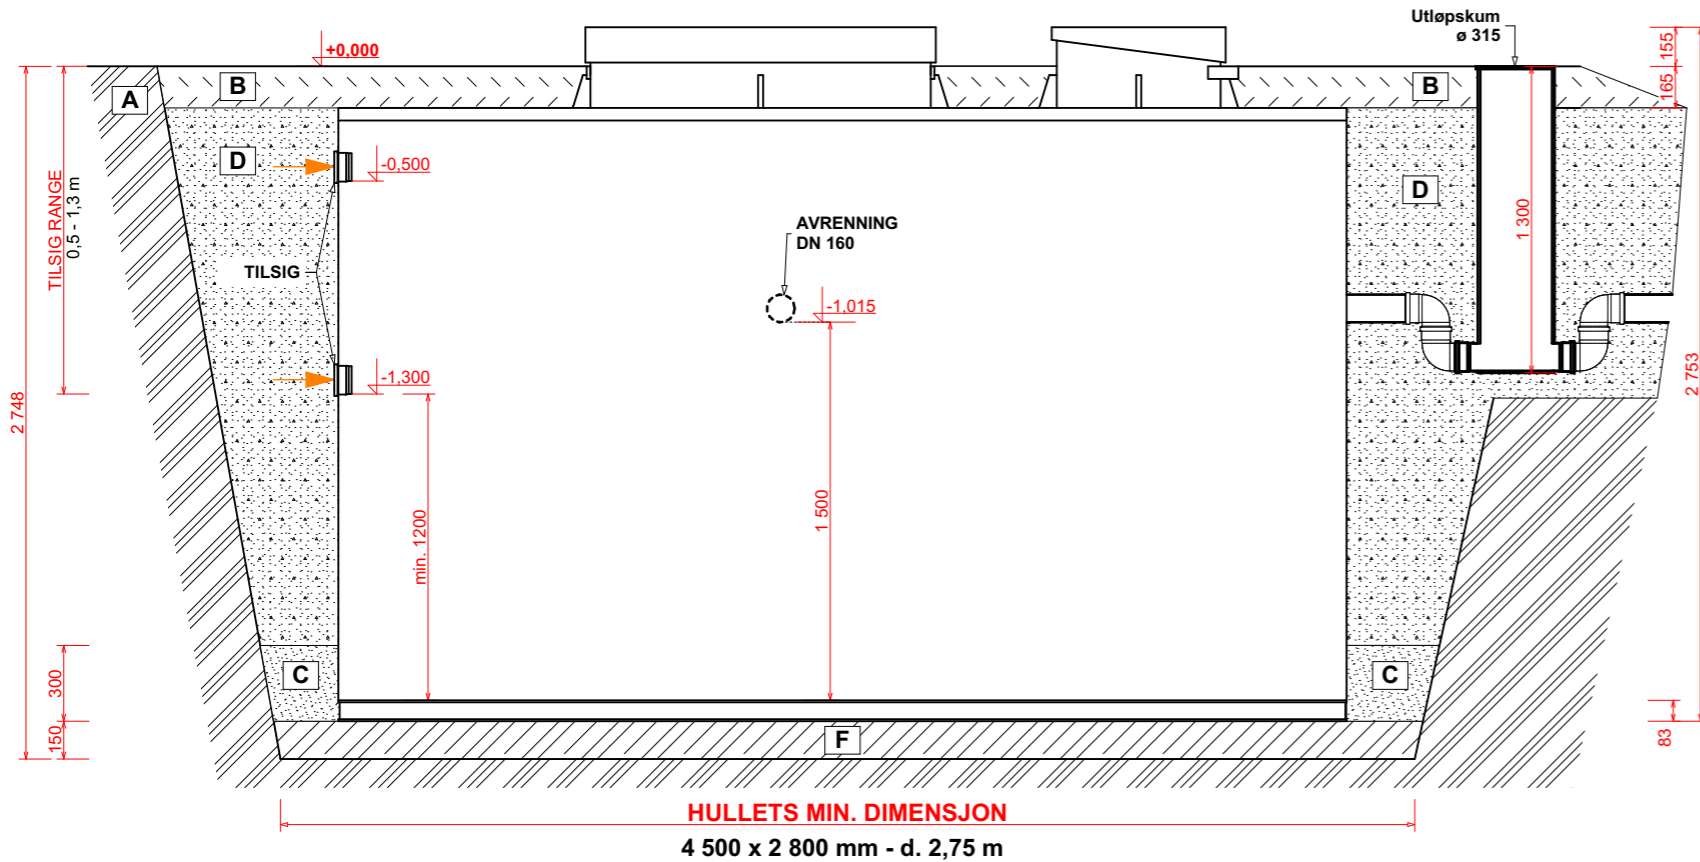

PROJECTION		DRAWN	KRČMÁROVÁ	WEIGHT	1 850 kg	SCALE	1:30
		CHECKED	VILÍM	MATERIAL	PP 2x8 mm,PT		
		APPROVED		Max. flow	7,50 m³/day	TECHNICAL SHEET	
		DATE	16. 01. 2018	BOD <sub>5</sub>	3,00 kg/day		



NAME	BIOLOGISK RENSEANLEGG TIL AVLØPSVANN	NUMBER	IS
TYPE WWTP	TOPAS PLUS 50 N	REVISION	
		PAGE	1/1