



Military base WWTP
 1 500 PE, 302.4 m³/d
 4xTOPAS 400 variant

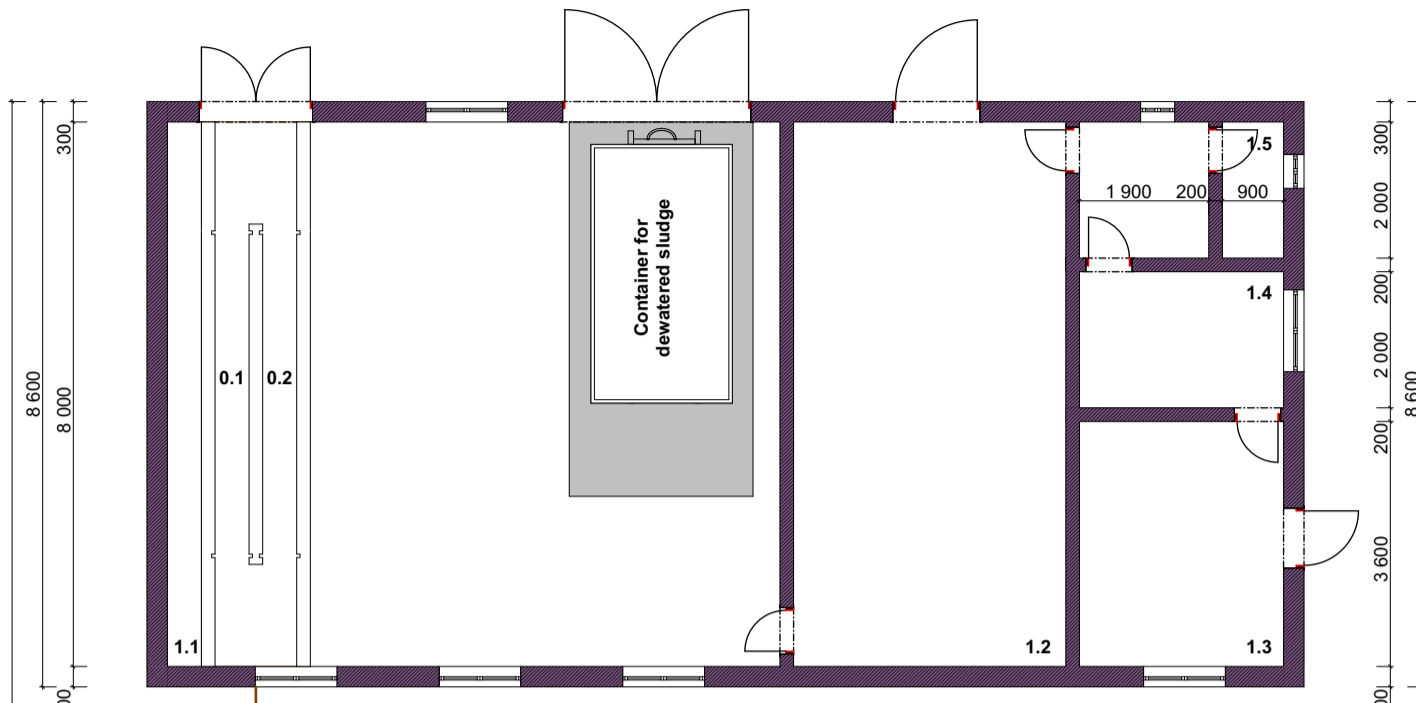

LEGEND OF ROOMS

SIG.	ROOM	AREA [m ²]
0.1	MECHANICAL SCREEN CHANNEL	
0.2	HAND SCREEN CHANNEL	
1.1	OPERATING PLACE	72.0
1.2	BLOWER ROOM	34.4
1.3	OPERATING ROOM	10.8
1.4	CLOAK ROOM	6.0
1.5	SHOWER, WC	6.0

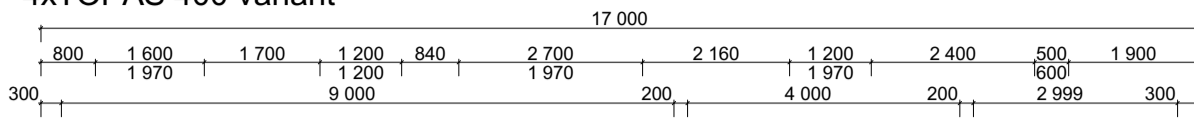