
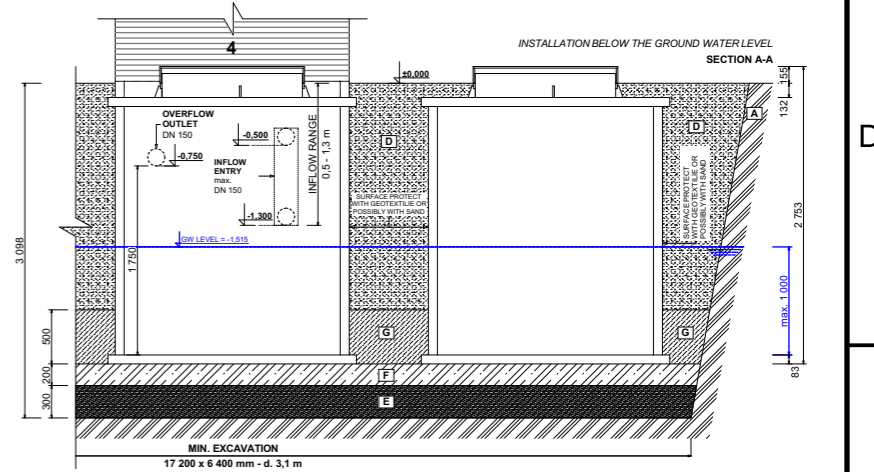


- LEGEND:**
- 1 INFLOW TANK
 - 2 REACTOR
 - 3 SLUDGE TANK
 - 4 SAND FILTER
 - 5 OPERATING HOUSE
- A SURROUNDING GROUND
 - B EXCAVATED SOIL WITHOUT STONES
 - C COMPACTED GRAVEL-SAND 100% PGS
 - D GRAVEL-SAND COEFF. OF FRICTION <math>< 0.3</math> BACKFILL IN LAYERS app. caa 0.3 m AND COMPACT TO 100% PGS
 - E GRAVEL
 - F CONCRETE SLAB C15/20 REINFORCED WITH KARR NET
 - G CONCRETE C15/20

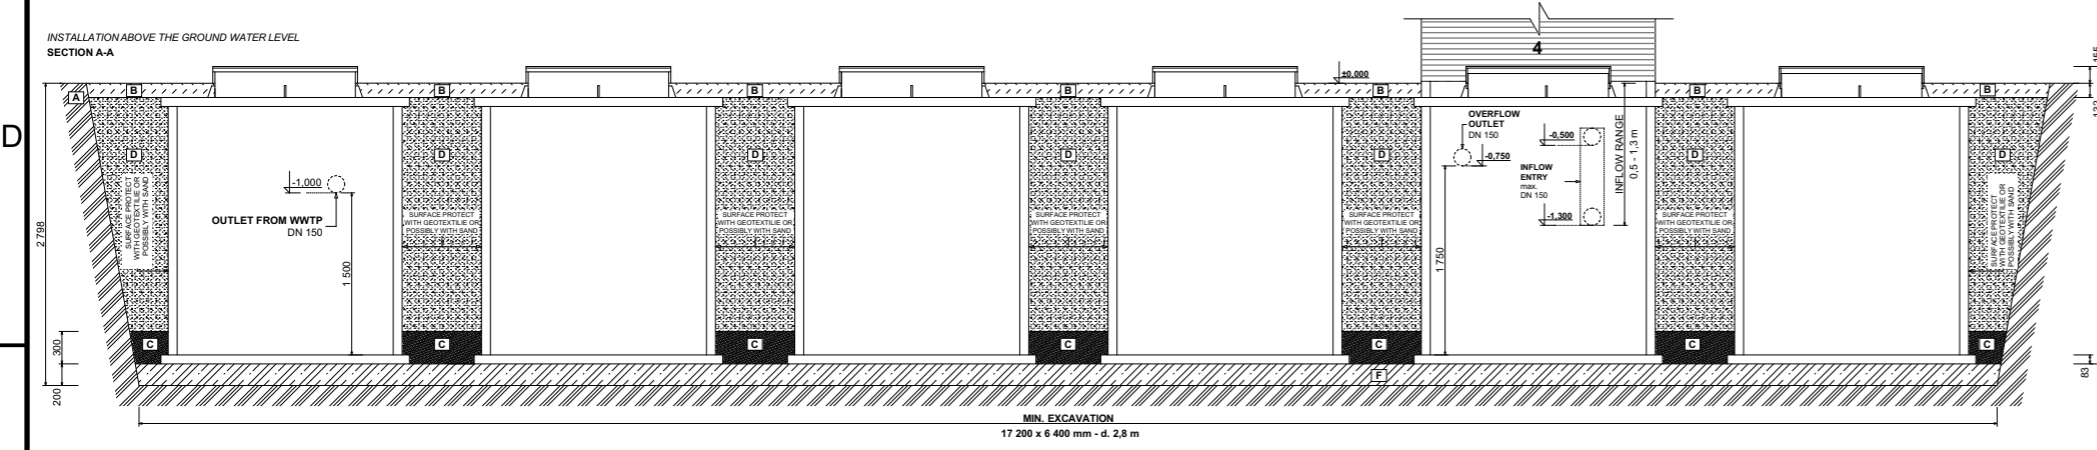

PROJECTION		DRAWN	NĚMEC	WEIGHT	10 500 kg	SCALE	1:70						
		CHECKED	VILÍM	MATERIAL	PP 2x8 mm		TECHNICAL SHEET						
		APPROVED		Max. flow	60,0 m ³ /day								
		DATE	12. 02. 2016	BOD ₅	24,0 kg/day								
 TopolWater, s.r.o. Nad Rezkovcem 1114 286 01 Čáslav						NAME	Biological wastewater treatment plant	NUMBER	IS				
						TYPE WWTP		TOPAS S 400 PF	REVISION				
												PAGE	1/1